


Page Setup: ---
 Drawing Frame: 790mm x 634mm CH of Ottawa 2008 (Rev.0)
 Consultant's Information: H:\ISO\EC231\ECB\DWG\WORKING DRAWINGS\EC231\ECB-GP-1.dwg
 Last Saved: Tuesday, September 06, 2011 10:20:38 AM
 Plot Date: Tuesday, September 06, 2011 10:20:38 AM

**BRITANNIA VILLAGE
FLOOD CONTROL**


Contract No.	Dwg. No.
	103
Sheet	4 of 4
Asset No.	
Asset Group	ISD
Des.	Chk'd.
Dwn.	Chk'd.
Utility Circ. No.	Index No.
Const. Inspector:	
SCALE 1:250	

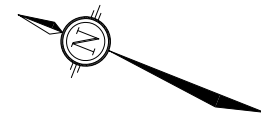

- LEGEND**
- RAISE CONCRETE RETAINING WALL
 - PROPOSED STORM SEWER
 - L DRAIN 2 PROPOSED LANDSCAPE DRAIN
 - R YCB 2 PROPOSED REARYARD CATCHBASIN
 - DOUBLE CB PROPOSED DOUBLE CATCHBASIN
 - PROPOSED BACKWATER VALVE FOR EXISTING DRAINAGE PIPE
 - DIRECTION OF FLOW
 - MH 10" EXISTING SANITARY MH & SEWER
 - MH 10S" EXISTING STORM MH & SEWER
 - 200mm Ø WM EXISTING WATERMAIN
 - EXISTING CONCRETE RETAINING WALL

NOTES

1. PROPERTY LINE AS PER: PLAN OF SURVEY OF THE WESTERLY LIMIT OF BLOCK "A", JAMISON STREET AND ROWATT STREET, REGISTERED PLAN 40 1/2, CITY OF OTTAWA, AND PLAN OF SURVEY OF THE WESTERLY LIMIT OF REGISTERED PLAN 120, CITY OF OTTAWA, PREPARED BY FAIRHALL MOFFATT & WOODLAND LIMITED, MARCH 15, 2011.

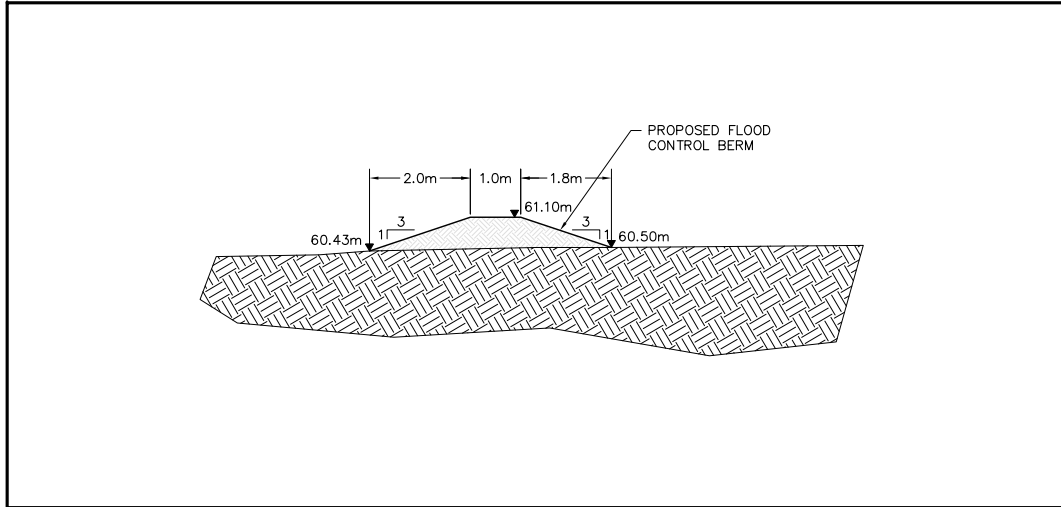

4 SECTION: FLOOD CONTROL BERM
1:75

NOTE: The location of utilities is approximate only, the exact location should be determined by consulting the municipal authorities and utility companies concerned. The contractor shall prove the location of utilities and shall be responsible for adequate protection from damage.

No.	Description	By	Date (dd/mm/yy)

