

Drawing Frame: 760mm x 534mm City of Ottawa 2008 (Rev.0)
Plot Date: October 22 11:55:26 AM
Last Saved: October 22 11:57:29 AM
Consultant's Information: H:\ISO\ECO231\ECOB\DWG\WORKING DRAWINGS\ECO231\ECOB-GP2b.dwg


BRITANNIA VILLAGE FLOOD CONTROL

Contract No.	Dwg. No.
Sheet 2 of 4	101A
Asset No.	
Asset Group	ISD
Des.	Chk'd.
Dwn.	Chk'd.
Utility Circ. No.	Index No.
Const. Inspector:	
SCALE 1:250	
0 1 5 10	



NOTE: The location of utilities is approximate only, the exact location should be determined by consulting the municipal authorities and utility companies concerned. The contractor shall prove the location of utilities and shall be responsible for adequate protection from damage.

No.	Description	By	Date (dd/mm/yy)

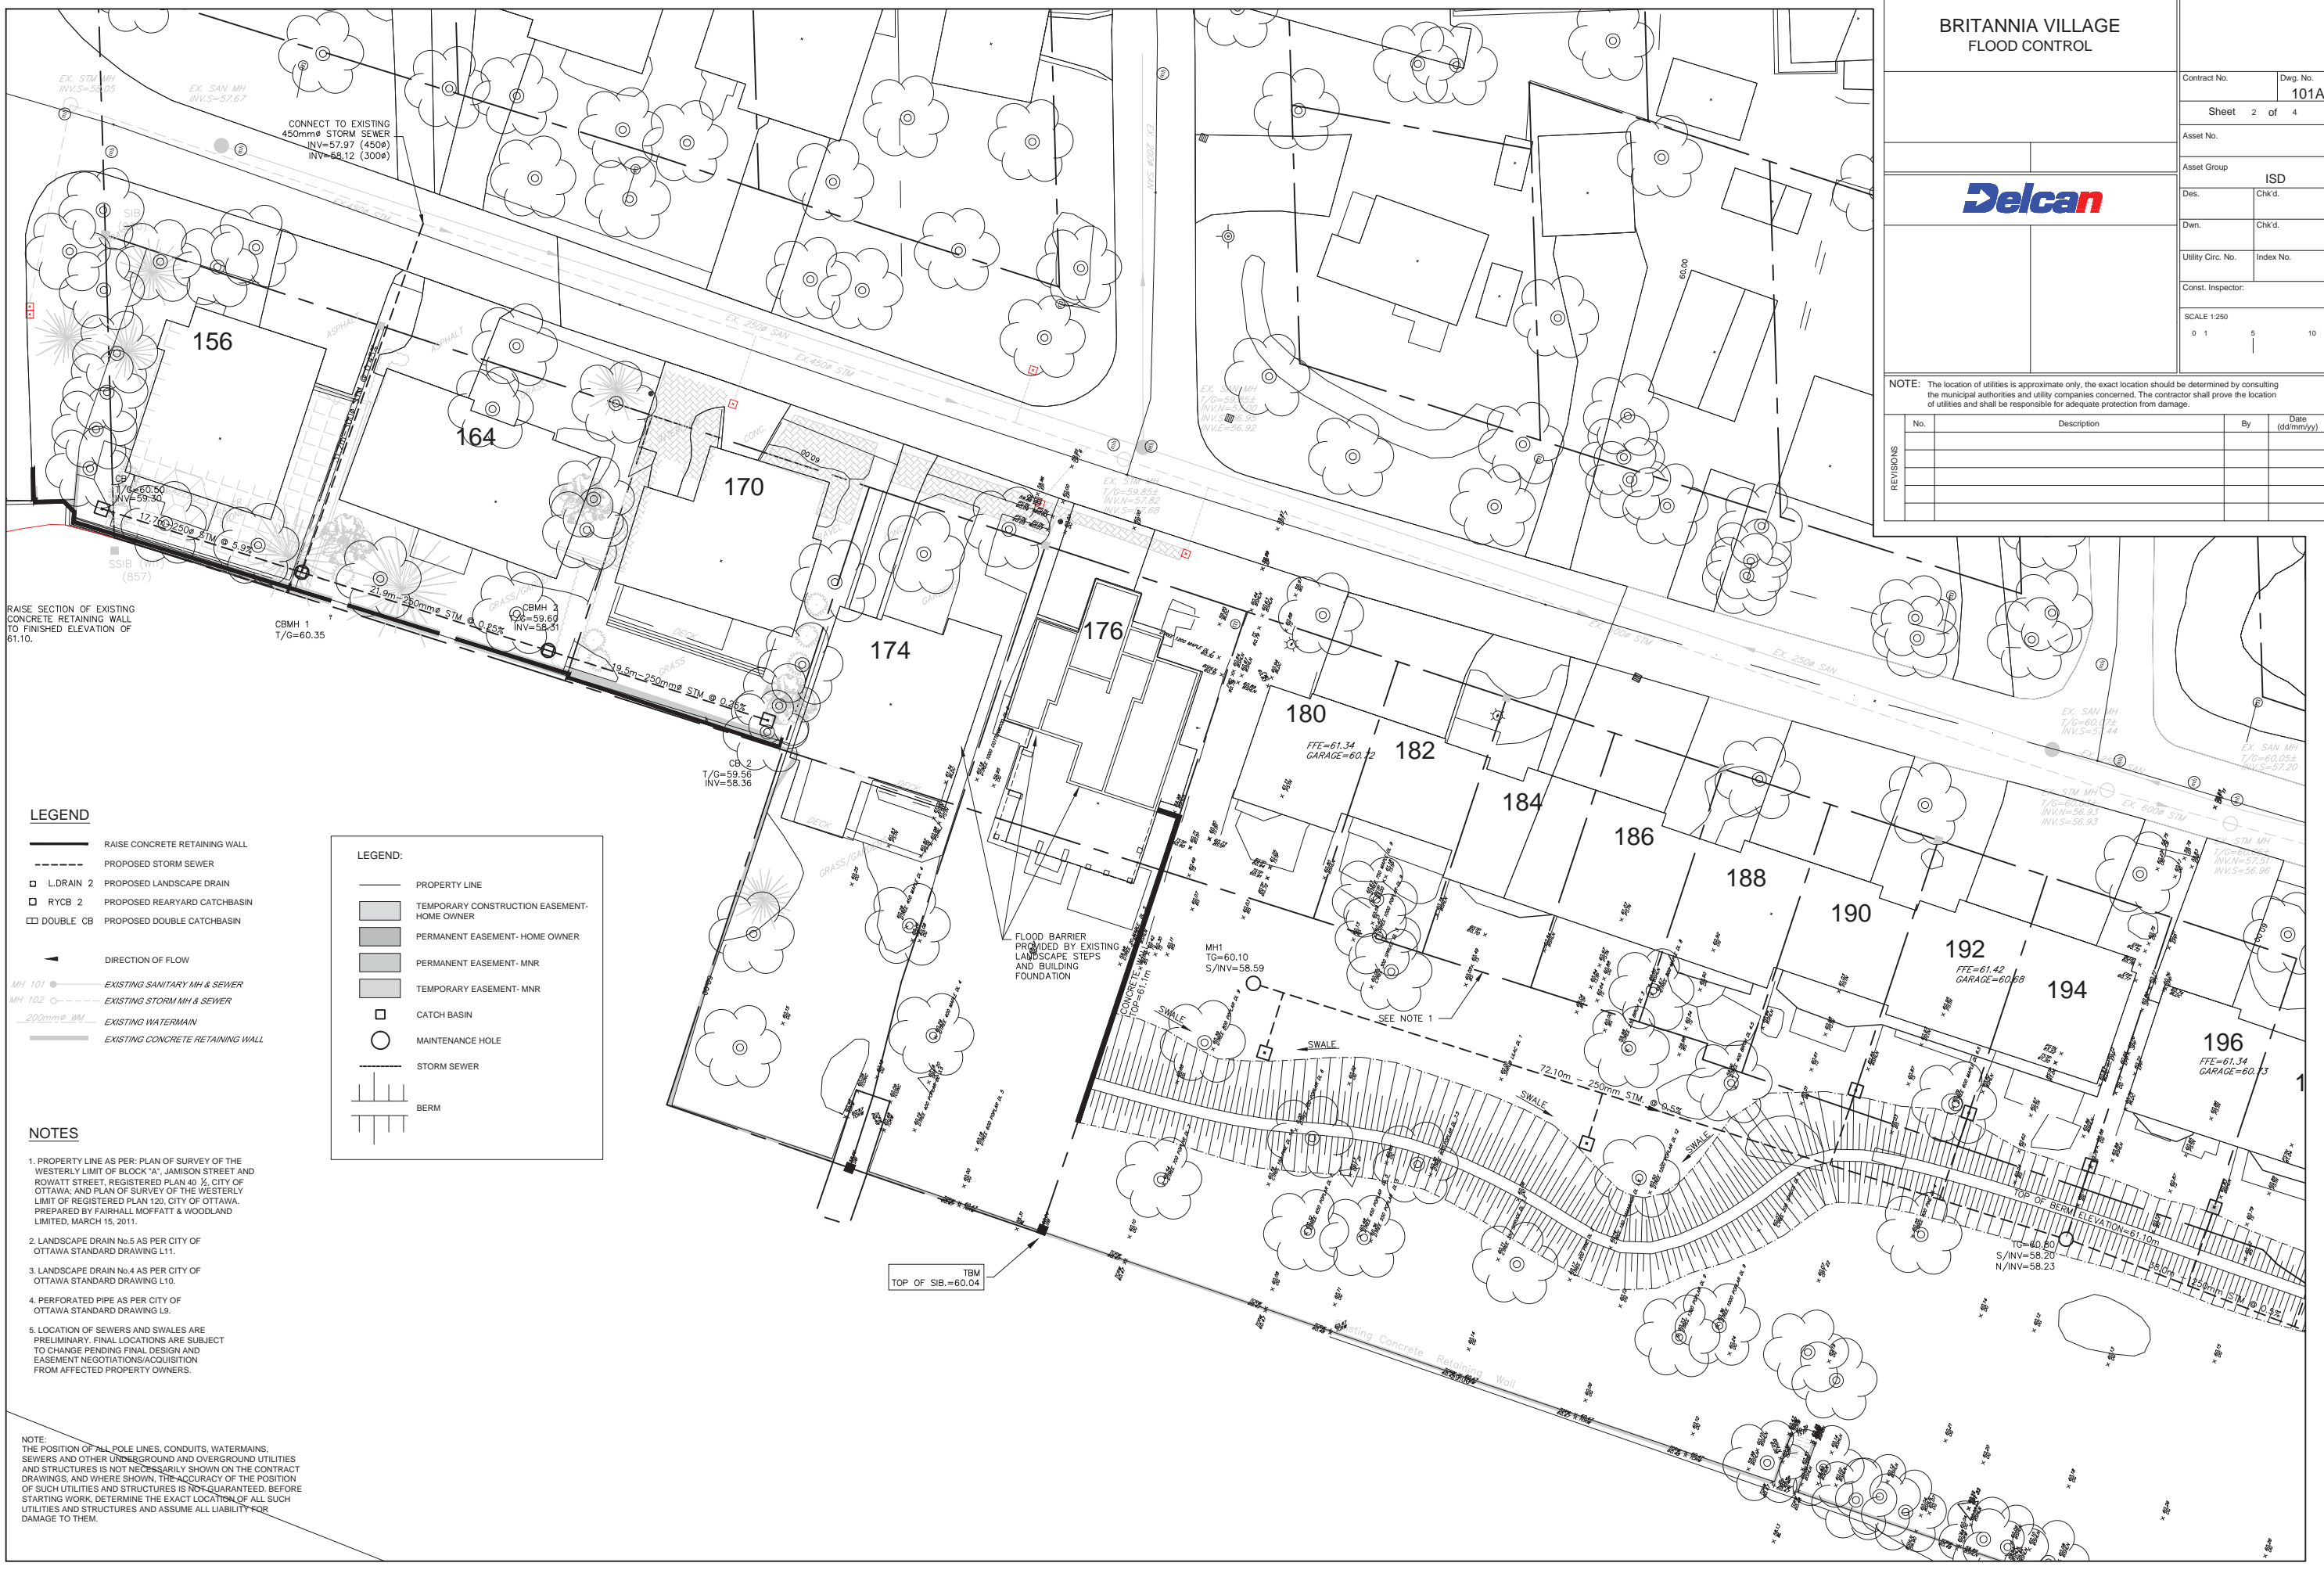

LEGEND

- RAISE CONCRETE RETAINING WALL
- - - - PROPOSED STORM SEWER
- L. DRAIN 2 PROPOSED LANDSCAPE DRAIN
- RYCB 2 PROPOSED REAR/YARD CATCHBASIN
- DOUBLE CB PROPOSED DOUBLE CATCHBASIN
- ▲ DIRECTION OF FLOW
- MH 101 ● EXISTING SANITARY MH & SEWER
- MH 102 ○ EXISTING STORM MH & SEWER
- 200mm WM EXISTING WATERMAIN
- EXISTING CONCRETE RETAINING WALL

LEGEND:

- PROPERTY LINE
- ▨ TEMPORARY CONSTRUCTION EASEMENT- HOME OWNER
- ▨ PERMANENT EASEMENT- HOME OWNER
- ▨ PERMANENT EASEMENT- MNR
- ▨ TEMPORARY EASEMENT- MNR
- CATCH BASIN
- MAINTENANCE HOLE
- STORM SEWER
- ▨ BERM

NOTES

- PROPERTY LINE AS PER: PLAN OF SURVEY OF THE WESTERLY LIMIT OF BLOCK "A", JAMISON STREET AND ROWATT STREET, REGISTERED PLAN 40 1/2, CITY OF OTTAWA; AND PLAN OF SURVEY OF THE WESTERLY LIMIT OF REGISTERED PLAN 120, CITY OF OTTAWA. PREPARED BY FAIRHALL MOFFATT & WOODLAND LIMITED, MARCH 15, 2011.
- LANDSCAPE DRAIN No.5 AS PER CITY OF OTTAWA STANDARD DRAWING L11.
- LANDSCAPE DRAIN No.4 AS PER CITY OF OTTAWA STANDARD DRAWING L10.
- PERFORATED PIPE AS PER CITY OF OTTAWA STANDARD DRAWING L9.
- LOCATION OF SEWERS AND SWALES ARE PRELIMINARY. FINAL LOCATIONS ARE SUBJECT TO CHANGE PENDING FINAL DESIGN AND EASEMENT NEGOTIATIONS/ACQUISITION FROM AFFECTED PROPERTY OWNERS.

NOTE: THE POSITION OF ALL POLE LINES, CONDUITS, WATERMANS, SEWERS AND OTHER UNDERGROUND AND OVERGROUND UTILITIES AND STRUCTURES IS NOT NECESSARILY SHOWN ON THE CONTRACT DRAWINGS, AND WHERE SHOWN, THE ACCURACY OF THE POSITION OF SUCH UTILITIES AND STRUCTURES IS NOT GUARANTEED. BEFORE STARTING WORK, DETERMINE THE EXACT LOCATION OF ALL SUCH UTILITIES AND STRUCTURES AND ASSUME ALL LIABILITY FOR DAMAGE TO THEM.